


ce Loading

PROGRAMACION DE ACTIVIDADES  
Resource: HOMBRE

22-Jan-1994




2 Nov 9 16 23 30 Dec 7 14 21 28 Jan 4 11 18 25 Feb 1 8 15 22 Mar 1 8 15 22 29 Apr 5 12 19 26 May 3 10 17 24 31 Jun 7 14 21 28 Jul 5 12 19 26 Aug 2 9 16 23 30 Sep 6 13 20 27 Oct 4 11 18 25 Nov 1

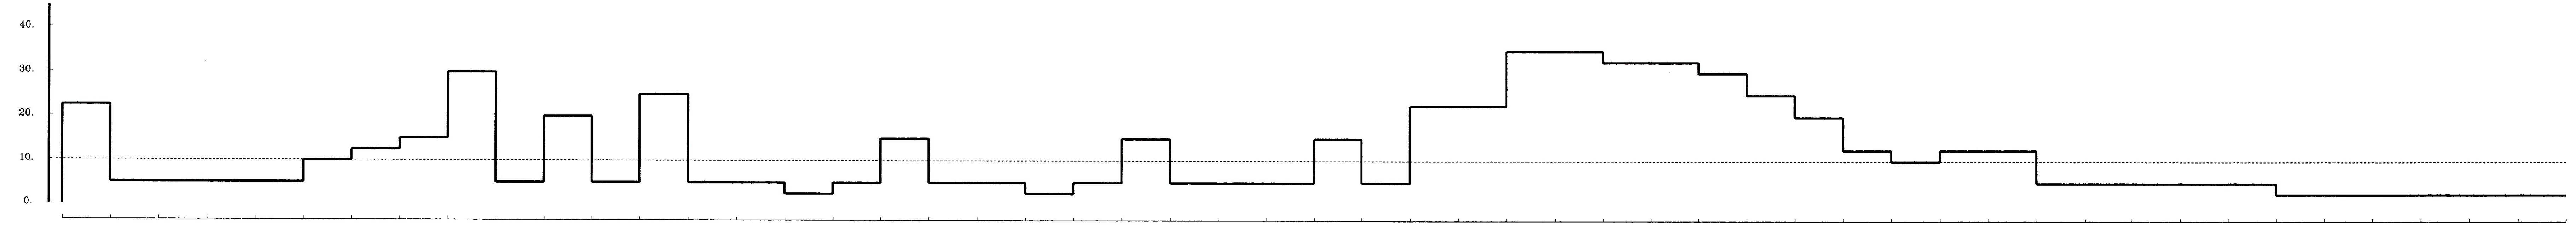



Legend

Max Loading Line : - - - - -


Current Load : ————

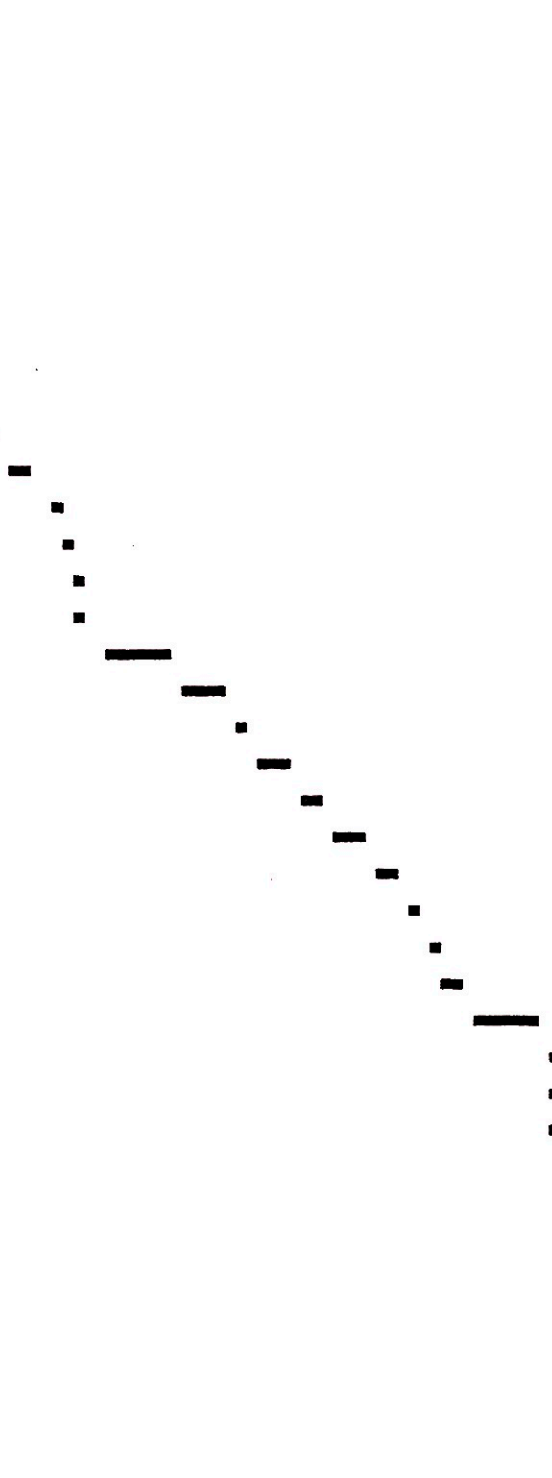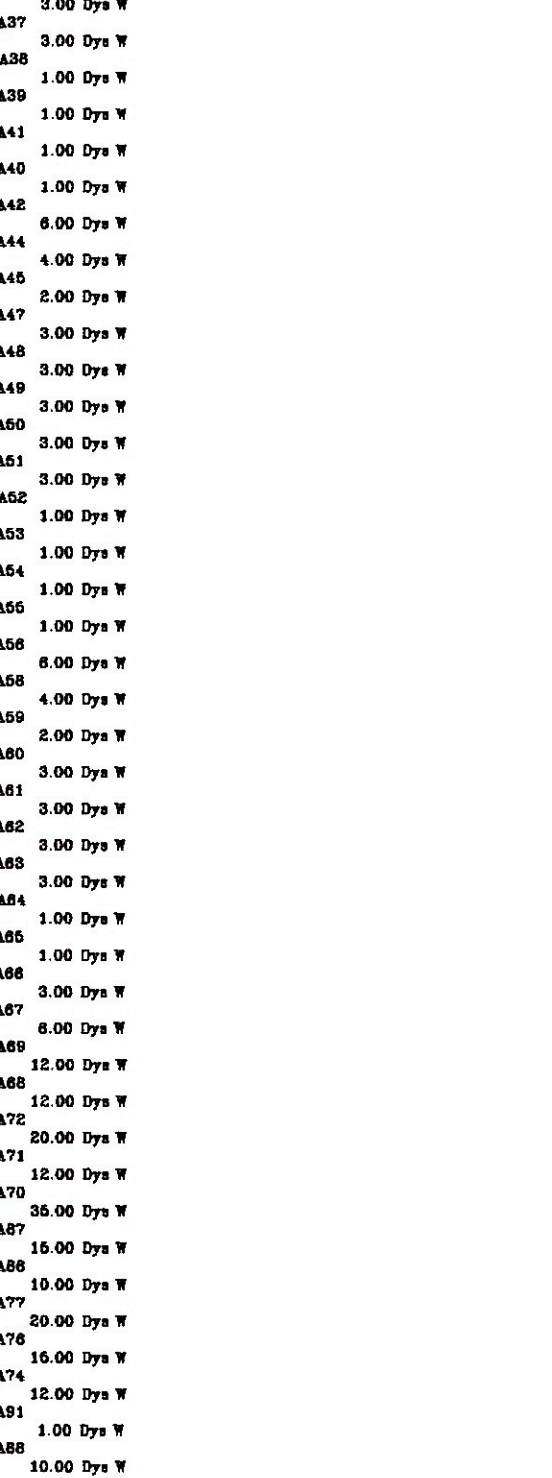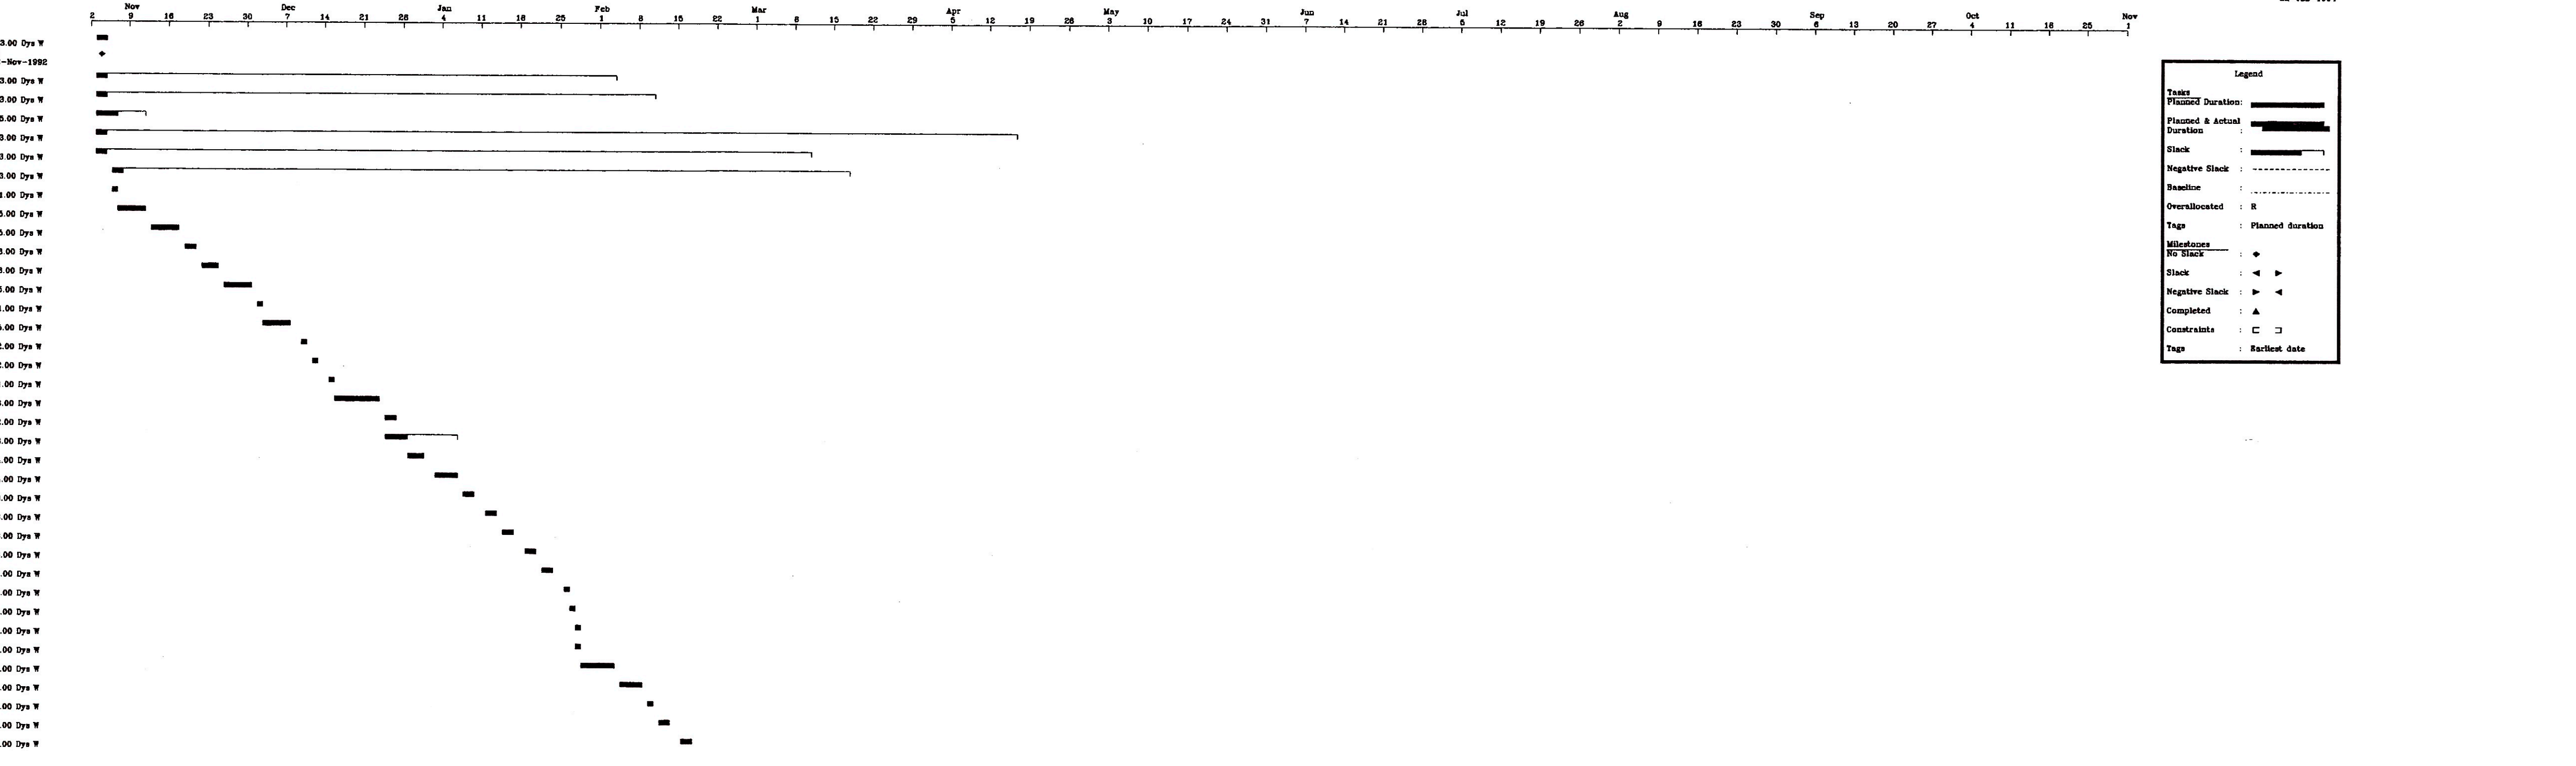


321 Chart

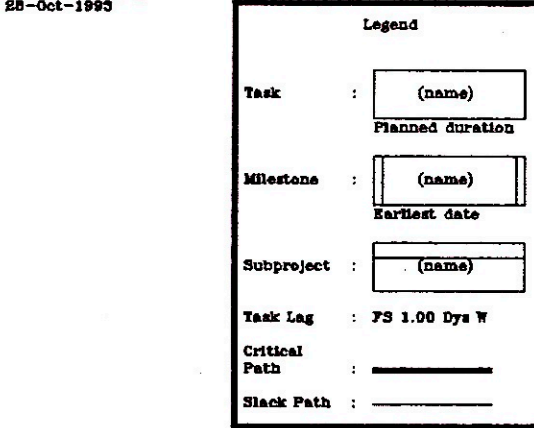 

25-Jan-1994

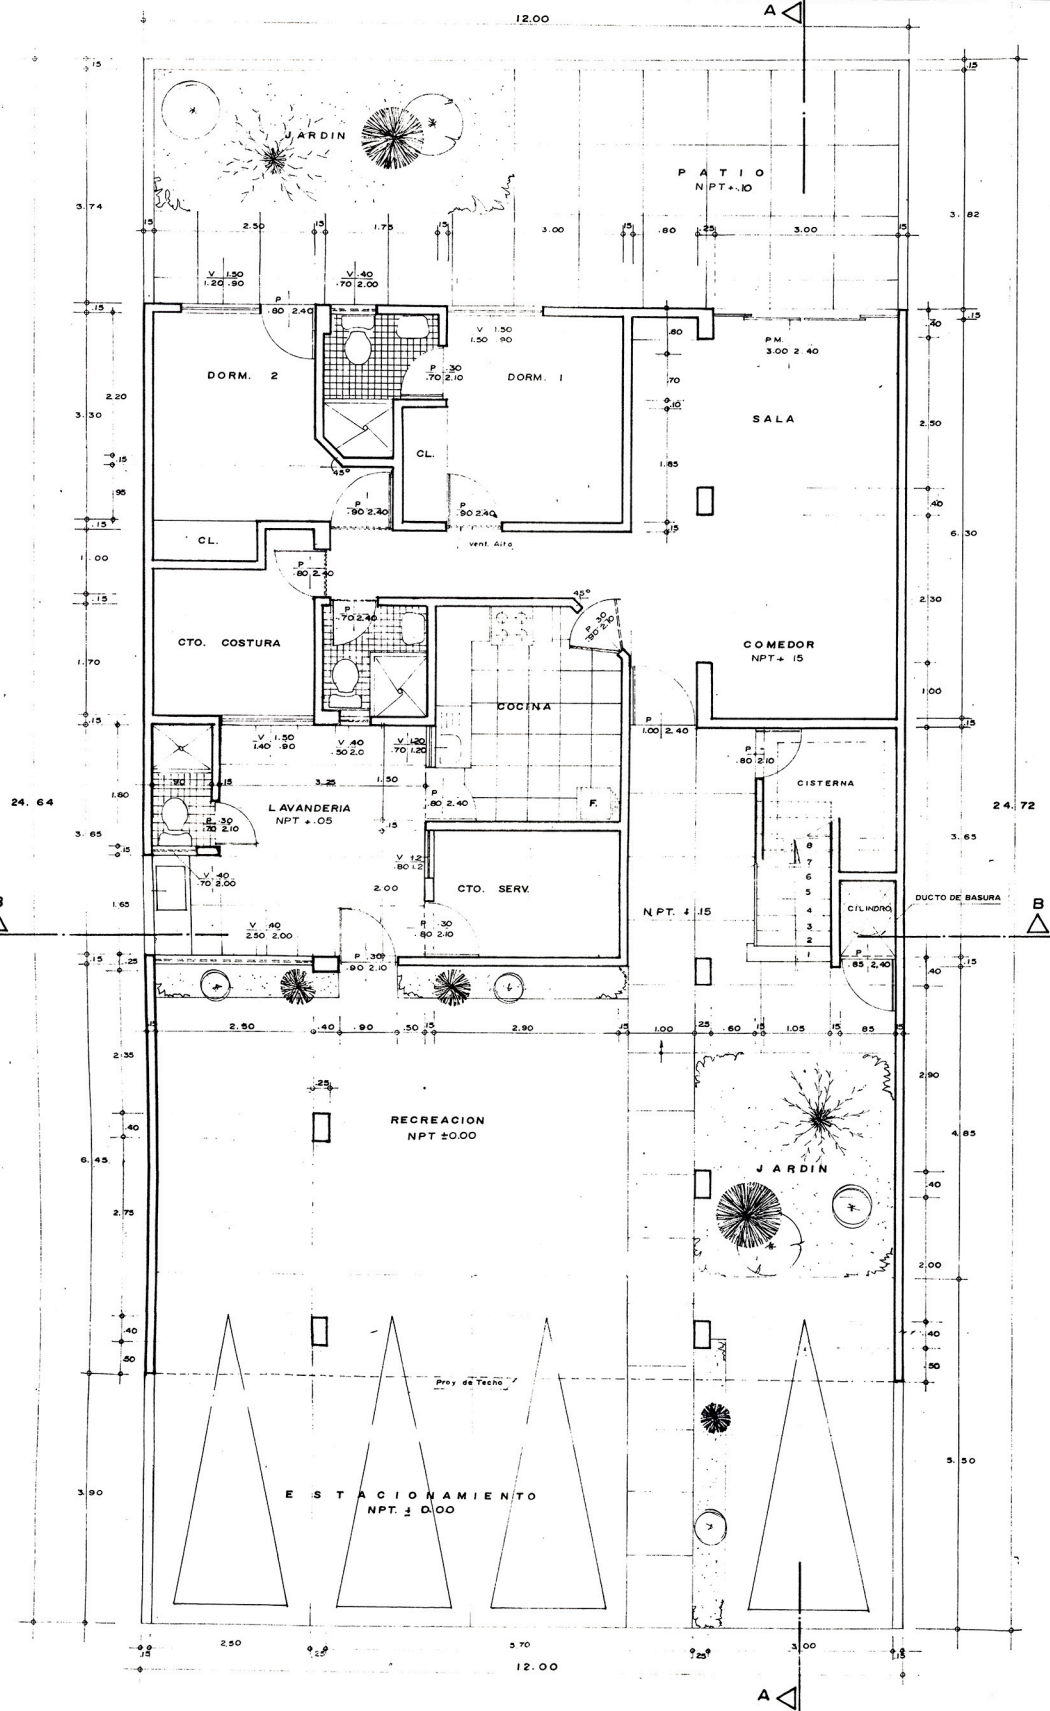

1er PISO

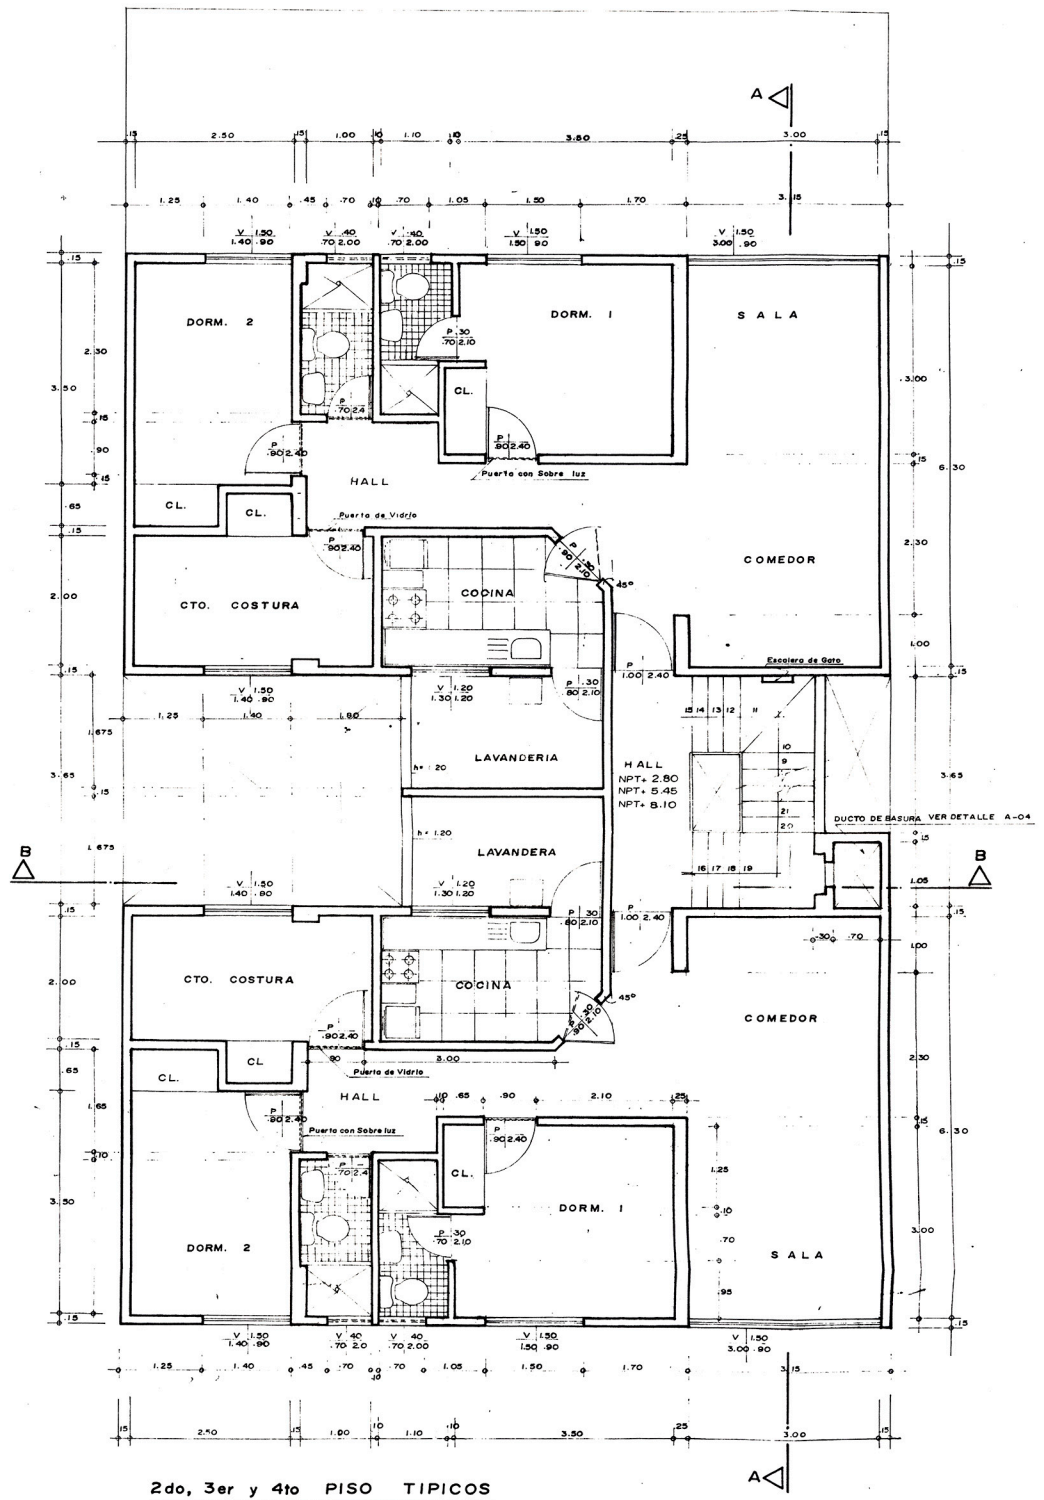

2do, 3er y 4to PISO TIPICOS

PROFESIONAL: <b>Teodoro Perez Valle</b> ARQUITECTO CAP. 382	PLANO <b>ARQUITECTURA: Plantas de distribucion</b>	DIBUJO J. YATACO H.	LAMINA <b>A-02</b>
PROPIEDAD: SR. PABLO SOSA CABELLO Y SR. ALEJANDRO SOSA CABELLO	UBICACION URBANIZACION SAN BORJA DISTRITO SAN BORJA	FECHA: ENERO - 92	
OBRA VIVIENDA MULTIFAMILIAR.	MANZANA J - 6	LOTE 6	ESCALA 1/50